



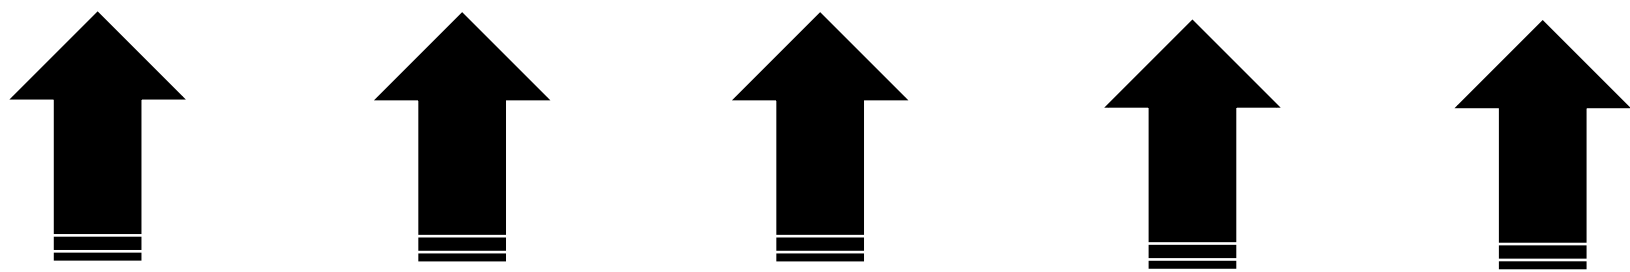

# FLOOR PLAN SMK CONVENT JALAN PEEL

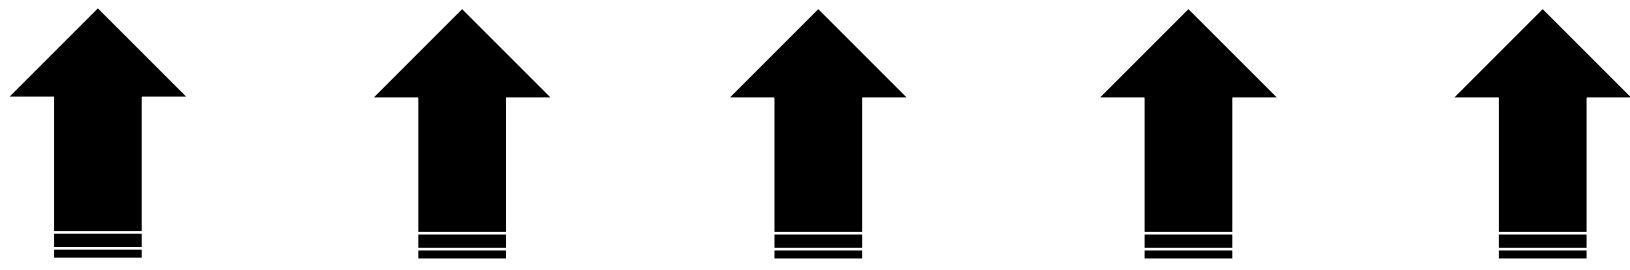

**DRINKS**



**SINKS**

